


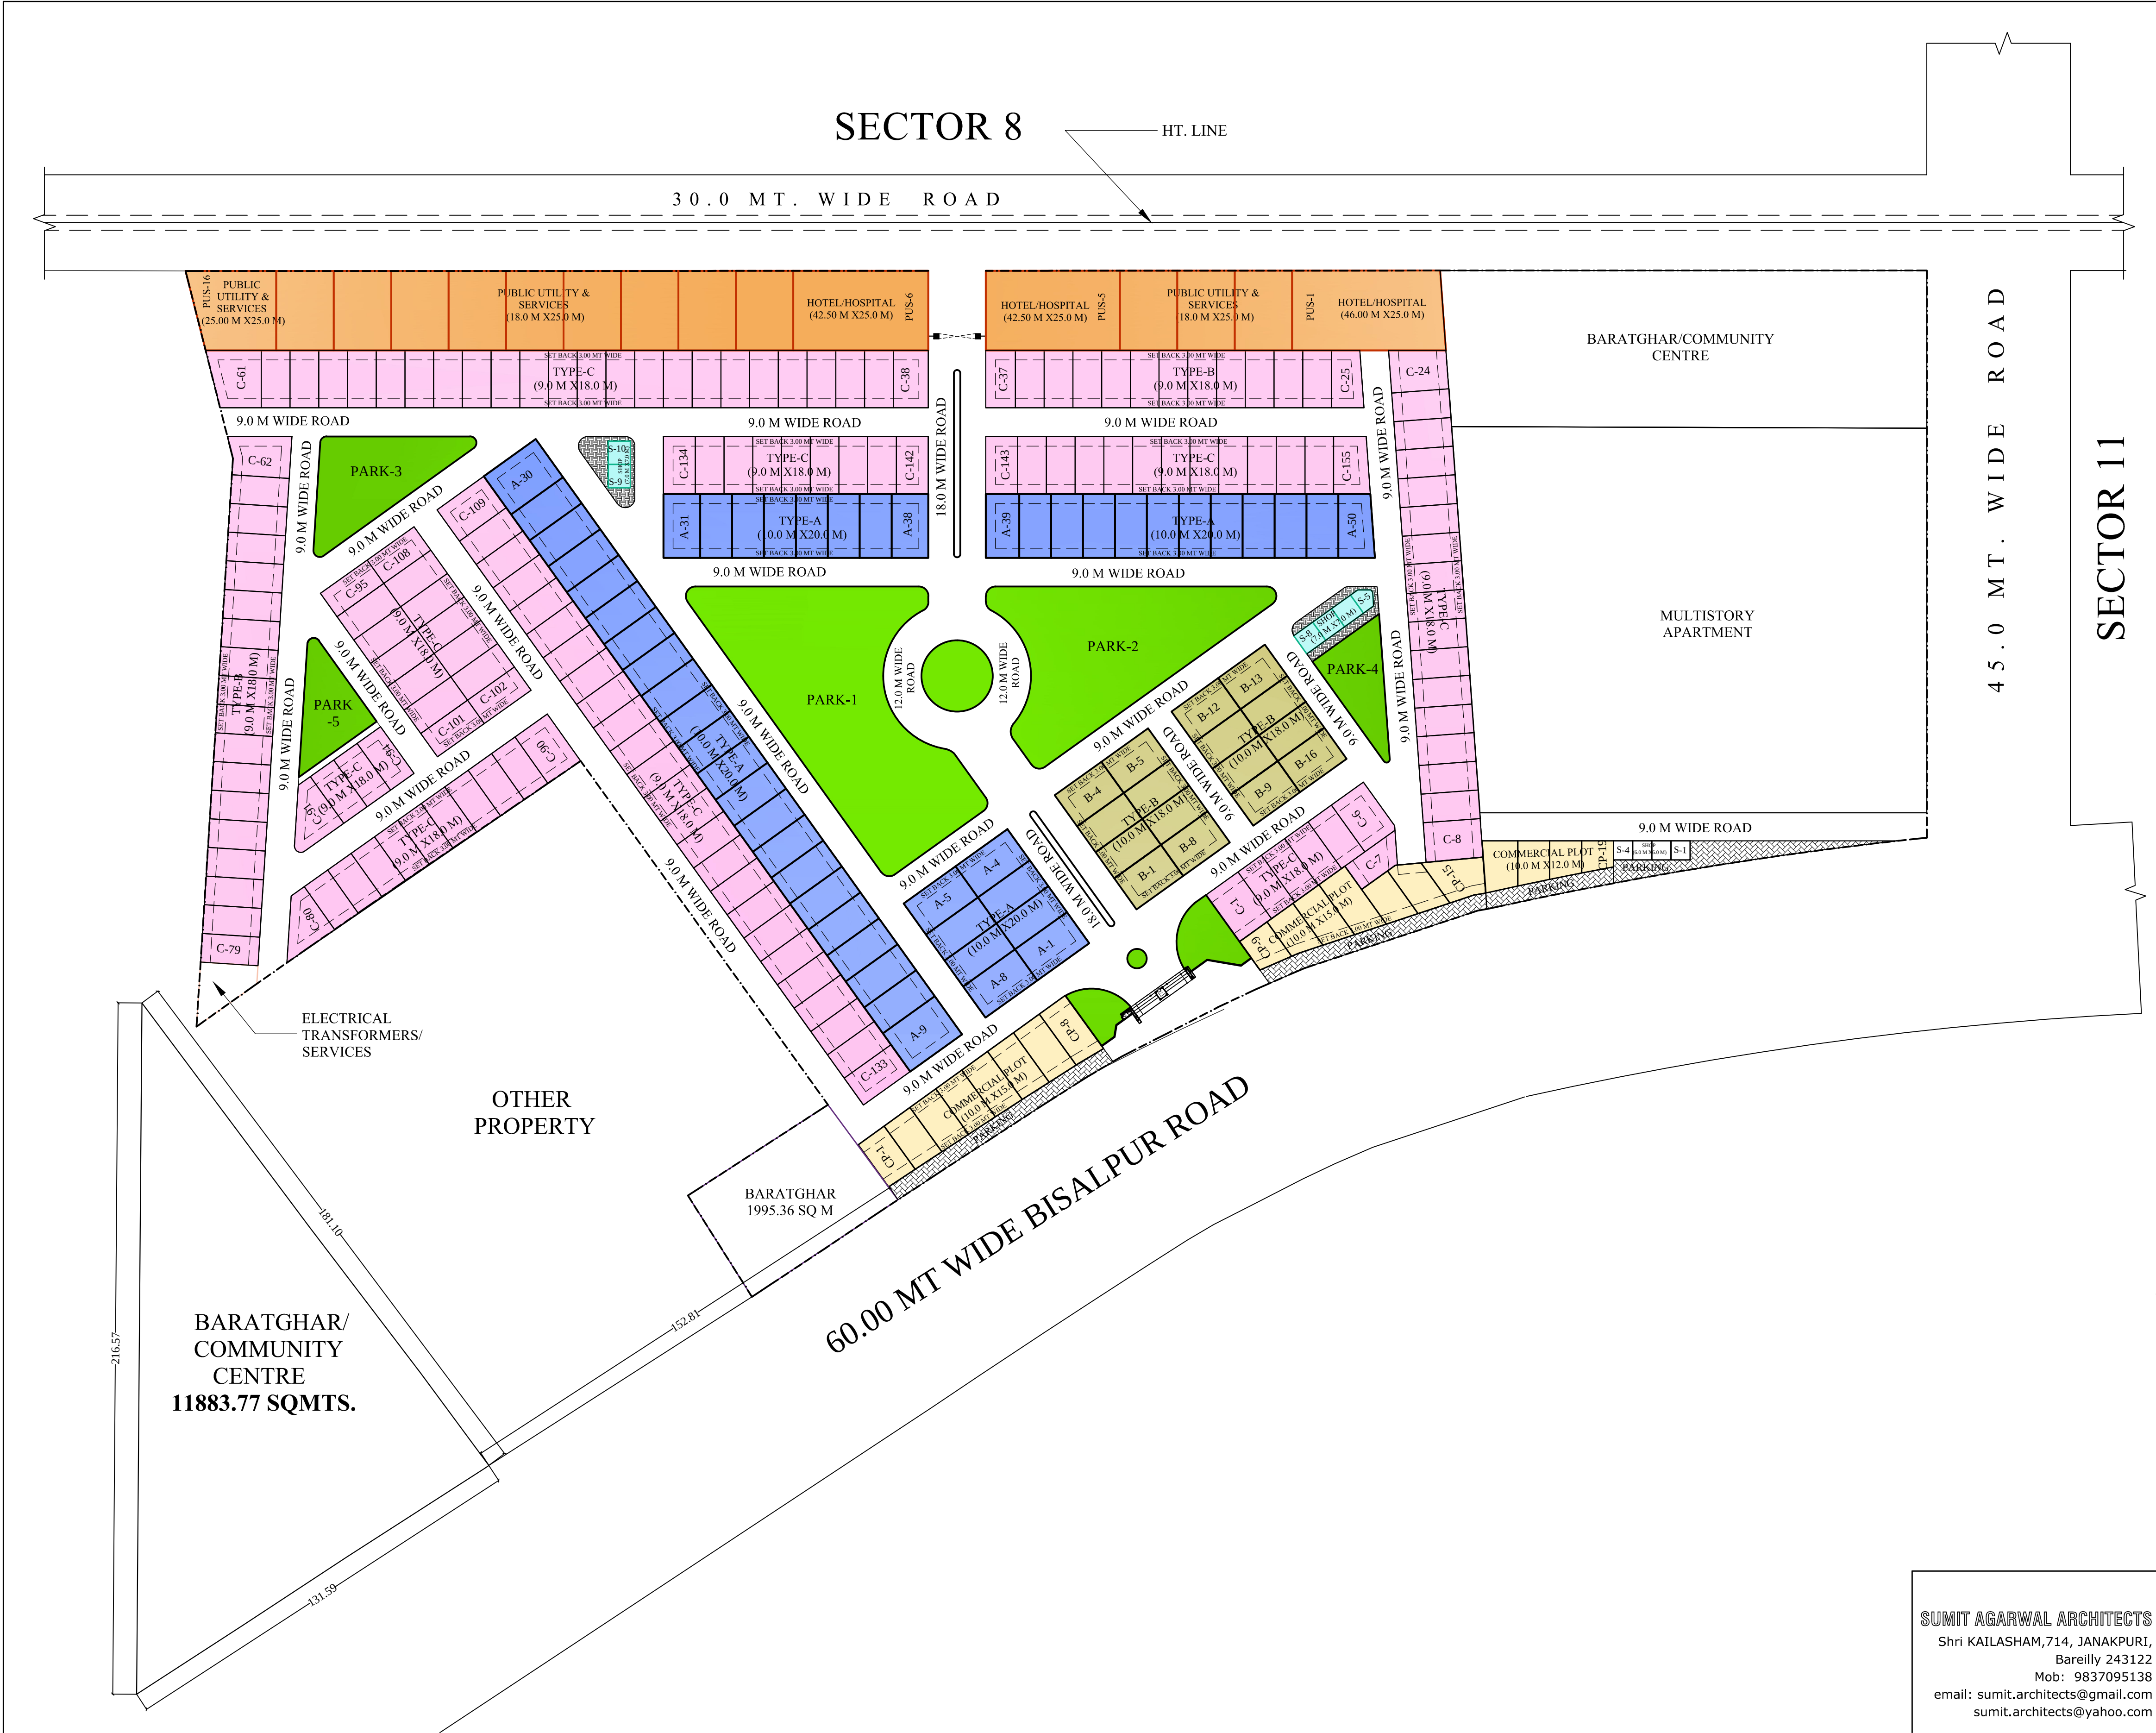

**BAREILLY DEVELOPMENT AUTHORITY,
BAREILLY**

**PROPOSED LAYOUT PLAN OF
INDRAPRASTH ENCLAVE, SECTOR-12
RAMGANGA NAGAR YOJNA,
BAREILLY.**

AREA STATEMENT:

TOTAL LAND AREA	1,28,091.53 Sqm.
AREA UNDER RESIDENTIAL	36995.63 Sqm.
AREA UNDER COMMERCIAL	3517.26 Sqm.
AREA OF TRANSFORMER	233.23 Sqm.
AREA MULTISTORY APARTMENT	17441.32 Sqm.
AREA UNDER ROAD	27,188.54 Sqm.
AREA UNDER PUBLIC UTILITY	9298.00 Sqm.
AREA UNDER BARATGHAR/COMM. CEN.	21,282.26 Sqm.
AREA UNDER PARK	9872.28 Sqm.
AREA UNDER PARKING	1509.80 Sqm.
AREA OF PATHWAY	329.69 Sqm.
AREA UNDER SHOPS	423.79 Sqm.

PROPERTY DETAILS:

TYPE	AREA (SQMT.)	PLOT SIZE	NOS
A	200.00	10.00 Mt.x20.00 Mt.	50 Nos
B	150.00	10.00 Mt.x18.00 Mt.	16 Nos
C	162.00	09.00 Mt.x18.00 Mt.	155 Nos
SHOPS	-	-	10 Nos
COMMERCIAL	10.00X15.00 Mt.	-	15 Nos
COMMERCIAL	10.00X12.00 Mt.	-	04 Nos
PUBLIC U&S	-	-	16 Nos

NORTH



SCALE 1:1000

D/M

J.E.(PLA)

J.E.(CONS.)

A.E.(PLA)

A.E.(CONS.)

C.T.P.

V.C.

SUMIT AGARWAL ARCHITECTS
Shri KAILASHAM,714, JANAKPURI,
Bareilly 243122
Mob: 9837095138
email: sumit.architects@gmail.com
sumit.architects@yahoo.com